

**1** COMPOUND PLAN  
SCALE: 1" = 20'  
0 10 20  
SCALE IN FEET

Drawing Copyright © 2009



2130 Silas Deane Highway, Suite 212 - Rocky Hill, CT 06067-2336  
Malc: (860) 257-4567 - www.chacompanies.com

CHA PROJ. NO. - 15363-1037




SBA TOWERS II, LLC  
5900 BROKEN SOUND PARKWAY  
BOCA RATON, FL 33487-2797  
OFFICE: (561) 226-9523  
FAX: (561) 226-3572

SITE ID:  
999-0058  
SITE NAME:  
BLOOMFIELD  
SITE ADDRESS:  
12 BURR ROAD  
BLOOMFIELD, CT 06002  
HARTFORD COUNTY

SHEET TITLE:  
COMPOUND PLAN

DATE:  
06/05/08

REVISION:  
0

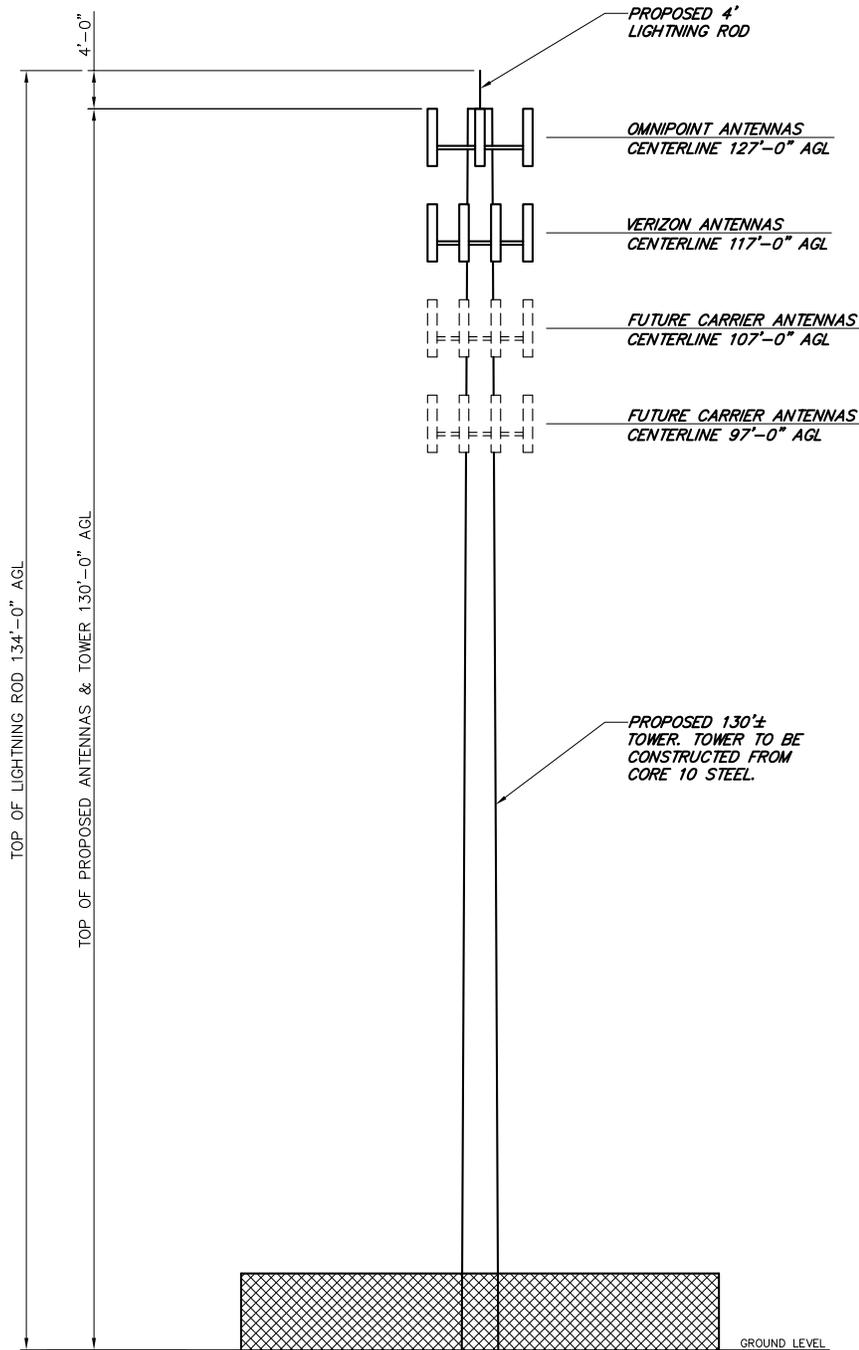

**1 TOWER ELEVATION**  
 SCALE: 1" = 20'

0 10 20  
 SCALE IN FEET

Drawing Copyright © 2009



2130 Silas Deane Highway, Suite 212 - Rocky Hill, CT 06067-2336  
 Mstr: (860) 257-4557 - www.chacompanies.com

CHA PROJ. NO. - 15363-1037





SBA TOWERS II, LLC  
 5900 BROKEN SOUND PARKWAY  
 BOCA RATON, FL 33487-2797  
 OFFICE: (561) 226-9523  
 FAX: (561) 226-3572

SITE ID:  
 999-0058  
 SITE NAME:  
 BLOOMFIELD  
 SITE ADDRESS:  
 12 BURR ROAD  
 BLOOMFIELD, CT 06002  
 HARTFORD COUNTY

SHEET TITLE:  
 TOWER ELEVATION

DATE:  
 10/23/08

REVISION:  
 2

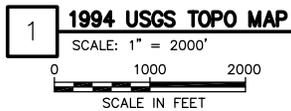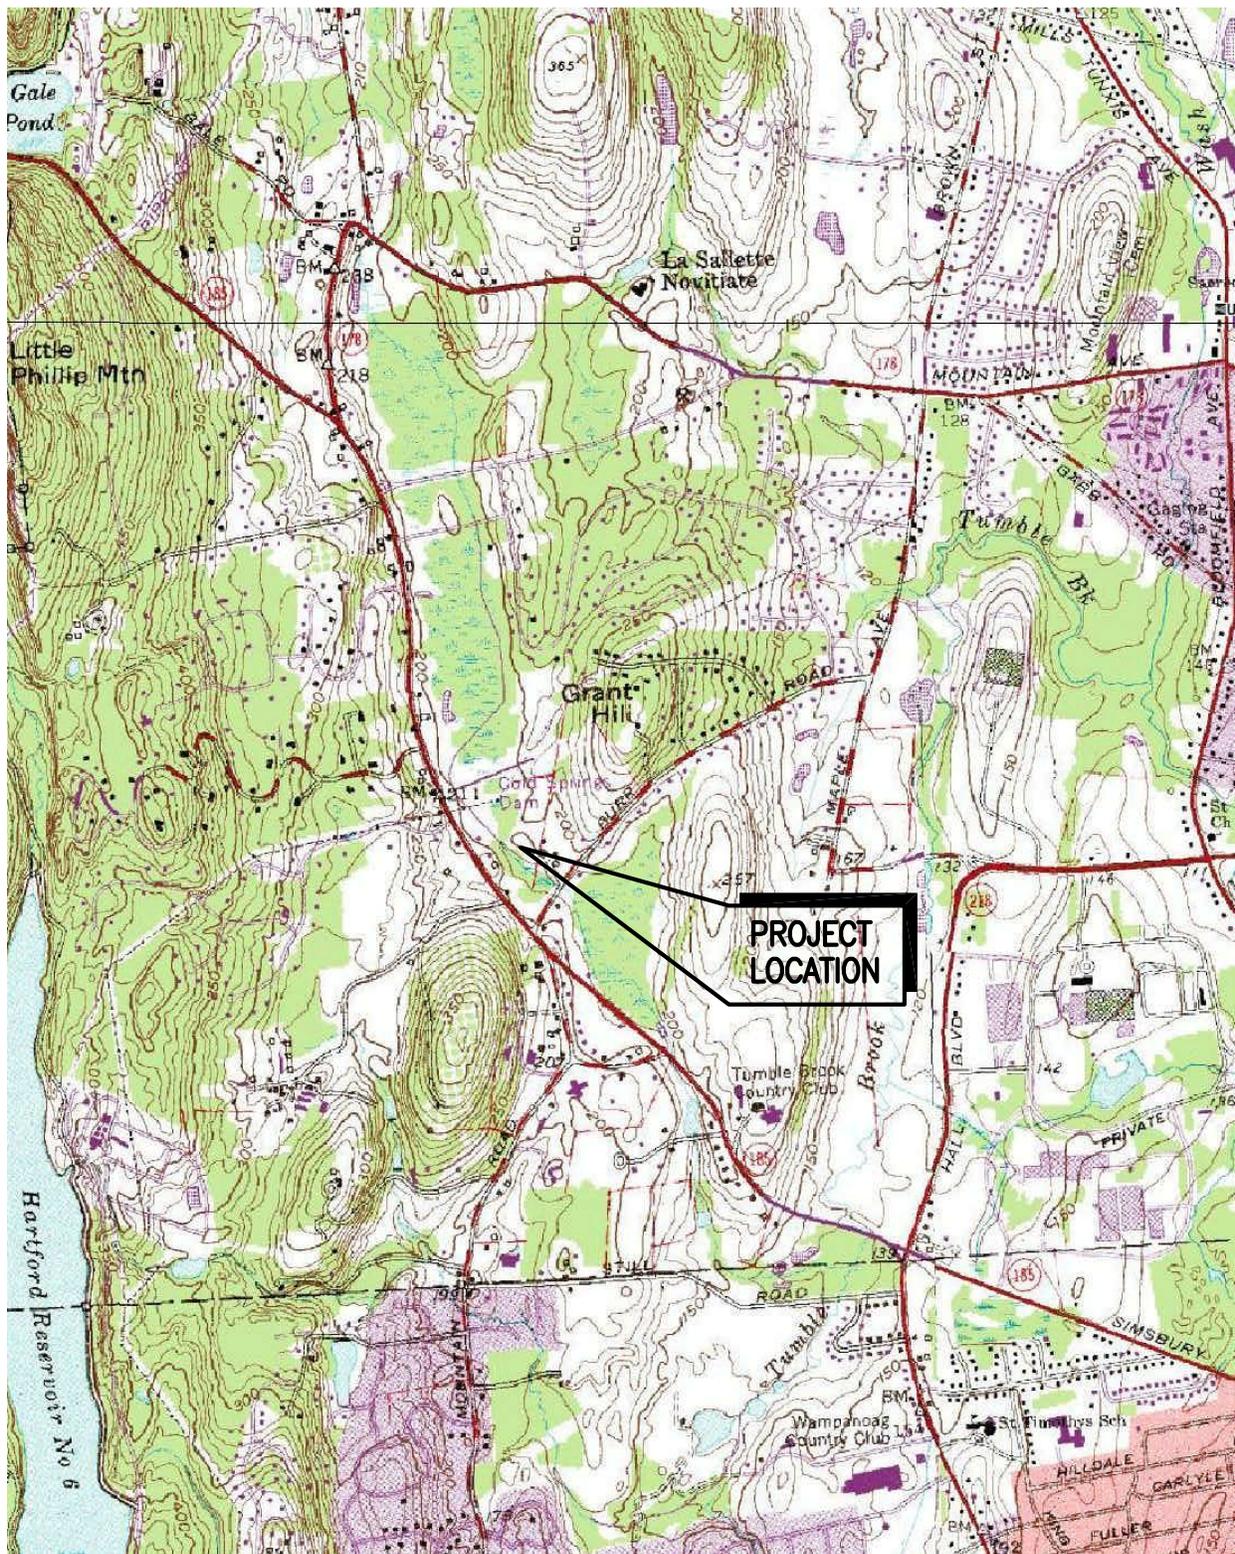

Drawing Copyright © 2009



2130 Silas Deane Highway, Suite 212 Rocky Hill, CT 06067-2336  
 Mch: (860) 257-4937 - www.chacorporate.com

CHA PROJ. NO. - 15363-1037



SBA TOWERS II, LLC  
 5900 BROKEN SOUND PARKWAY  
 BOCA RATON, FL 33487-2797  
 OFFICE: (561) 226-9523  
 FAX: (561) 226-3572

SITE ID:  
 999-0058  
 SITE NAME:  
 BLOOMFIELD  
 SITE ADDRESS:  
 12 BURR ROAD  
 BLOOMFIELD, CT 06002  
 HARTFORD COUNTY

SHEET TITLE:  
 USGS TOPO MAP

DATE:  
 06/05/08

REVISION:  
 0



1 **2004 AERIAL PHOTO**  
 SCALE: 1" = 1000'  
 0 500 1000  
 SCALE IN FEET



Drawing Copyright © 2009

2130 Silas Deane Highway, Suite 212 - Rocky Hill, CT 06067-2336  
 Mair: (860) 257-4567 - www.chacompanies.com

CHA PROJ. NO. - 15363-1037

SBA TOWERS II, LLC  
 5900 BROKEN SOUND PARKWAY  
 BOCA RATON, FL 33487-2797  
 OFFICE: (561) 226-9523  
 FAX: (561) 226-3572

SITE ID:  
 999-0058  
 SITE NAME:  
 BLOOMFIELD  
 SITE ADDRESS:  
 12 BURR ROAD  
 BLOOMFIELD, CT 06002  
 HARTFORD COUNTY

SHEET TITLE:  
 AERIAL PHOTO

DATE:  
 06/05/08

REVISION:  
 0



**Site Number: 999-0058**  
**Site Name: Bloomfield**  
**Site Address: 12 Burr Road, Bloomfield, CT 06002**

**Access distances:**

Distance of access over existing asphalt driveway: 460  
Distance of access over new gravel driveway: 50  
Total distance of site access: 510

**Distance to Nearest Wetlands:**

180' to the Southwest

**Distance to Property Lines:**

280' to the northern property boundary  
218' to the southern property boundary  
245' to the western property boundary  
486' to the eastern property boundary

**Residence Information:**

There are 15 residences within 1,000' feet of the tower. The closest residence is 460' to the Southwest and is owned by Beverly E. Miller, 428 Simsbury Road.

**Tree Removal Count:**

No trees need to be removed, see attached tree letter.



June 5, 2008

SBA Towers II, LLC  
5900 Broken Sound Parkway  
Boca Raton, FL 33487-2797  
Office: (561) 226-9523  
FAax (561) 226-3572

**RE: Tree Inventory**  
**Site: Bloomfield**  
**12 Burr Road**  
**Bloomfield, CT 06002**  
**CHA # 15363-1037-1601**

A site survey was completed at the subject site in February of 2006 by URS Corporation. A requirement of the survey involved determining the location of all trees within the topographic survey area with a diameter at breast height of 6" or larger. As can be seen on the site access map, there are no trees with a diameter of 6" or larger within the area of the proposed access road and compound. Therefore, no trees need to be removed for construction of the facility.

If you have any questions, comments or need further information, please do not hesitate to contact our office.

Very truly yours,

**CLOUGH HARBOUR & ASSOCIATES LLP**

Paul Lusitani  
Project Engineer

I:\15363\Sites\1037 Bloomfield\ZD\BLOOMFIELD-10 TREE INVENTORY.doc